
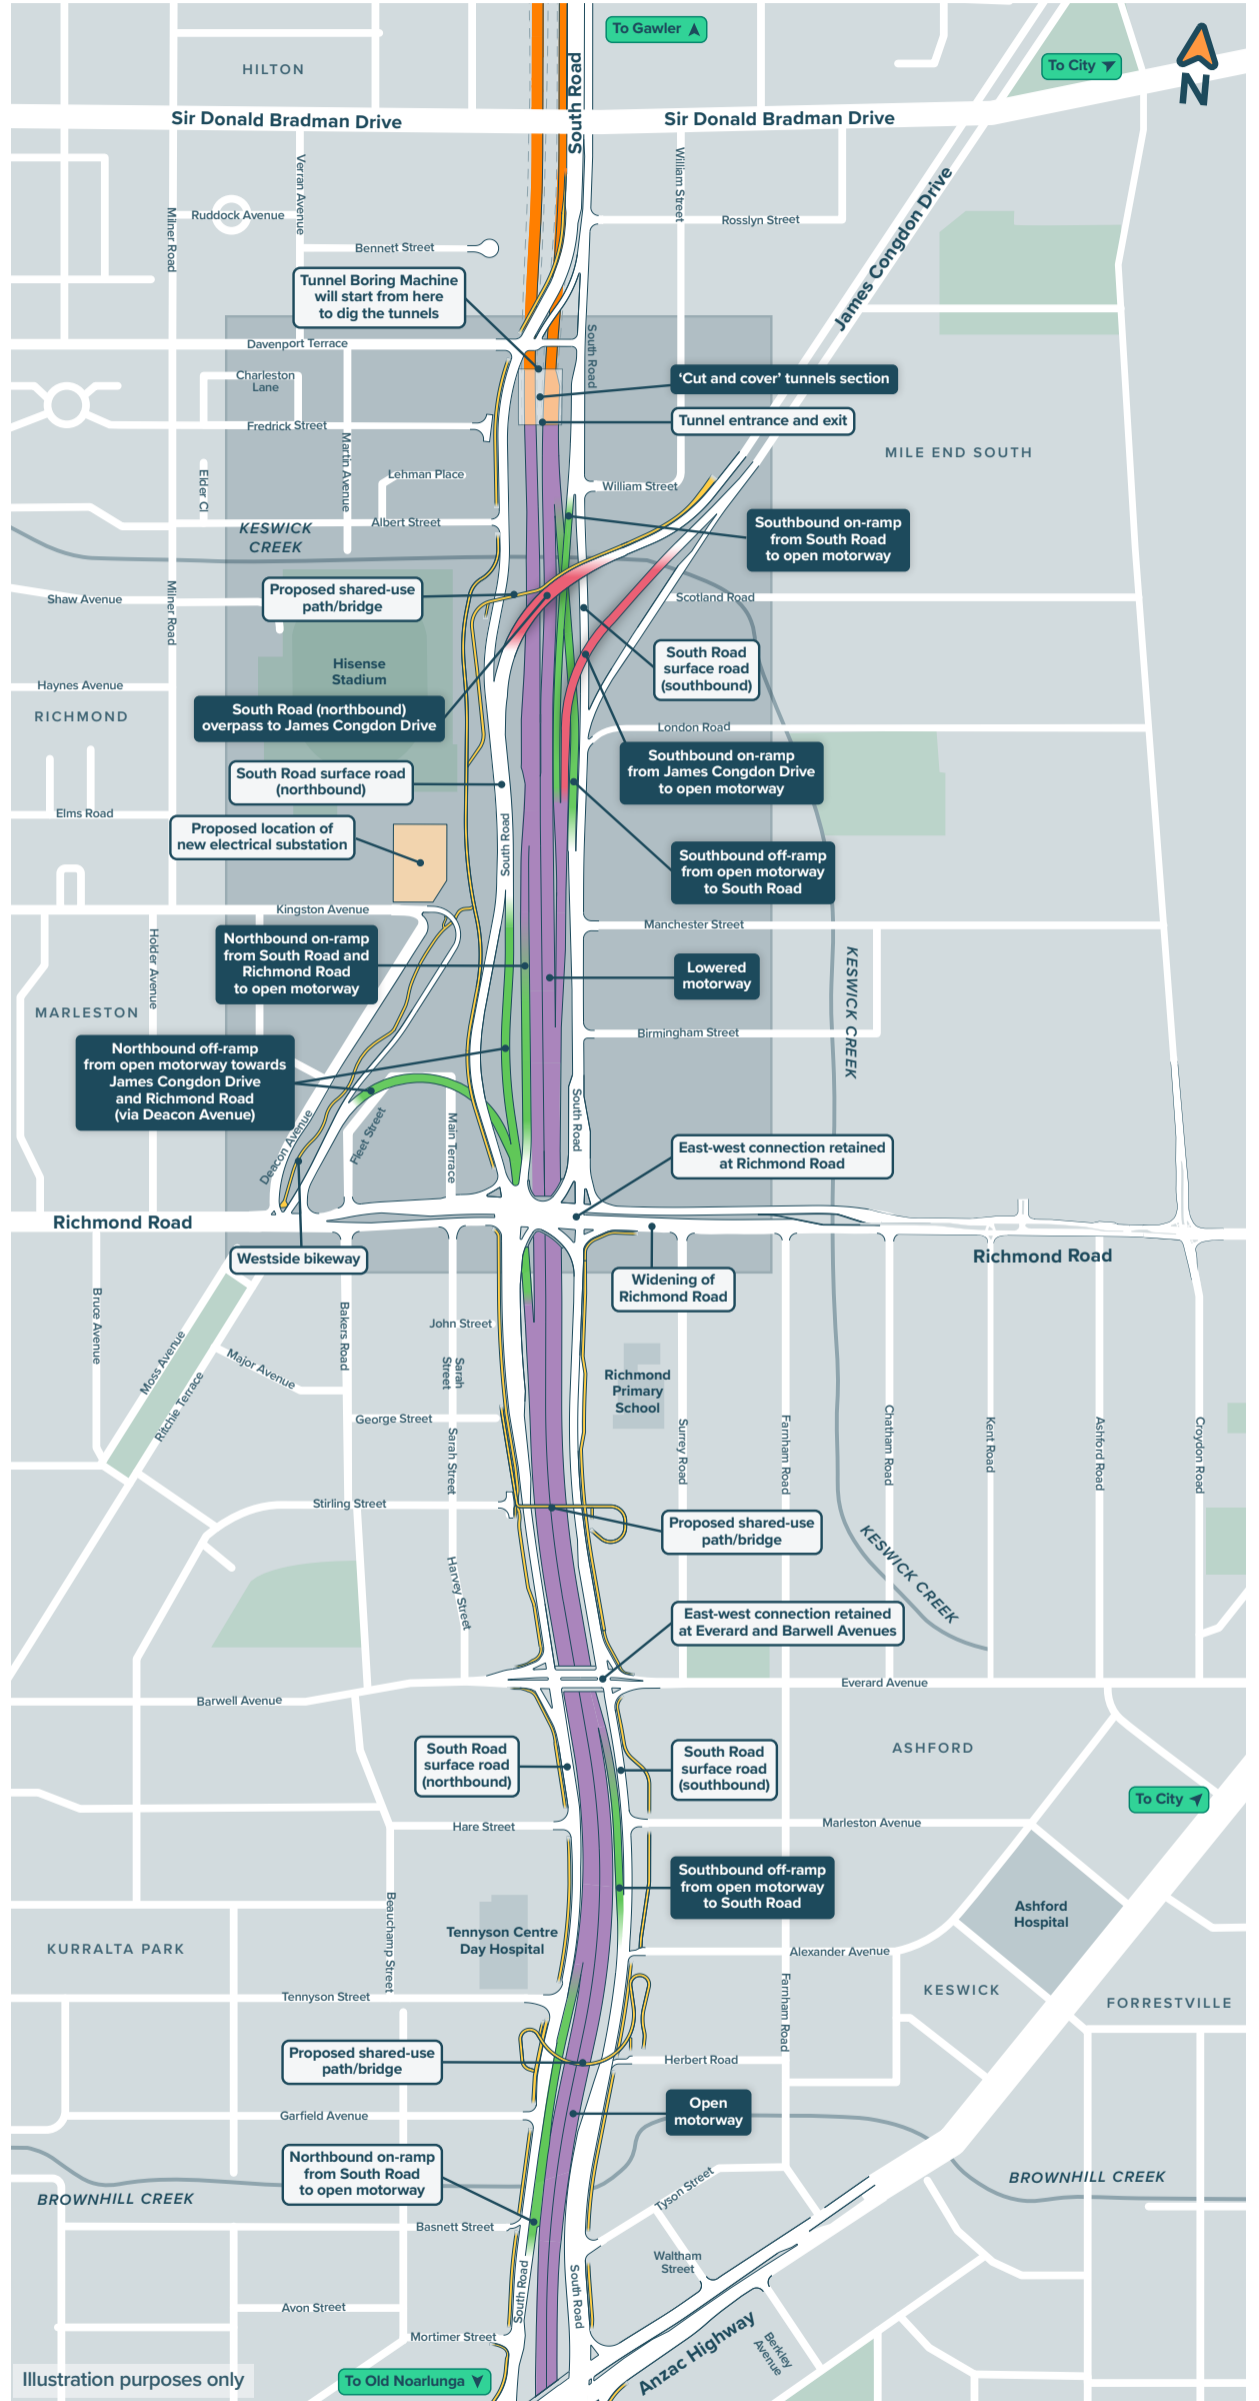


# Northern Tunnels

## Southern portal and open motorway

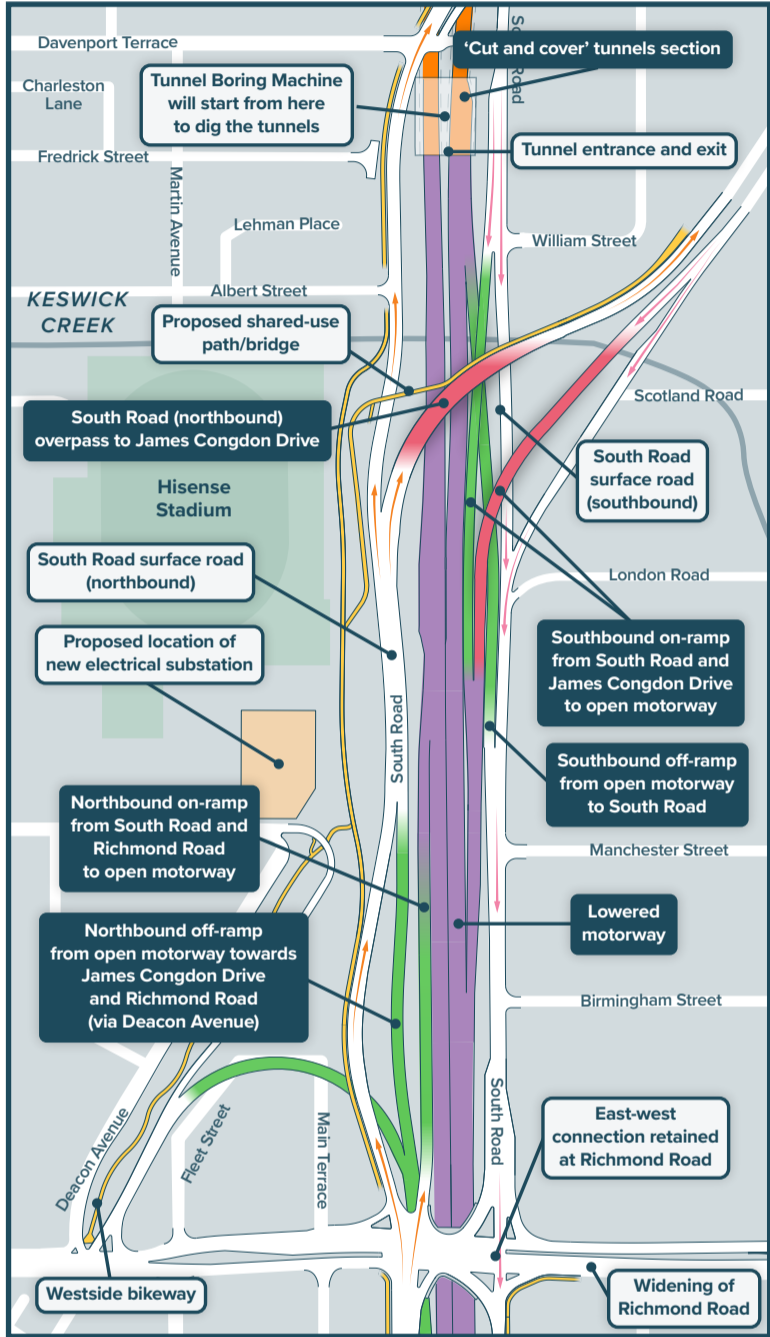

### Legend

- Northern Tunnels
- Open motorway
- On-ramp / Off-ramp
- Elevated ramp
- Surface road
- Shared-use path / bridge
- Northbound access
- Southbound access

**August 2024**

The Project Design is subject to change during the detailed design phase.